


LILY OF THE VALLEY DR.

PARK VIEW DRIVE

U. S. HIGHWAY '45'

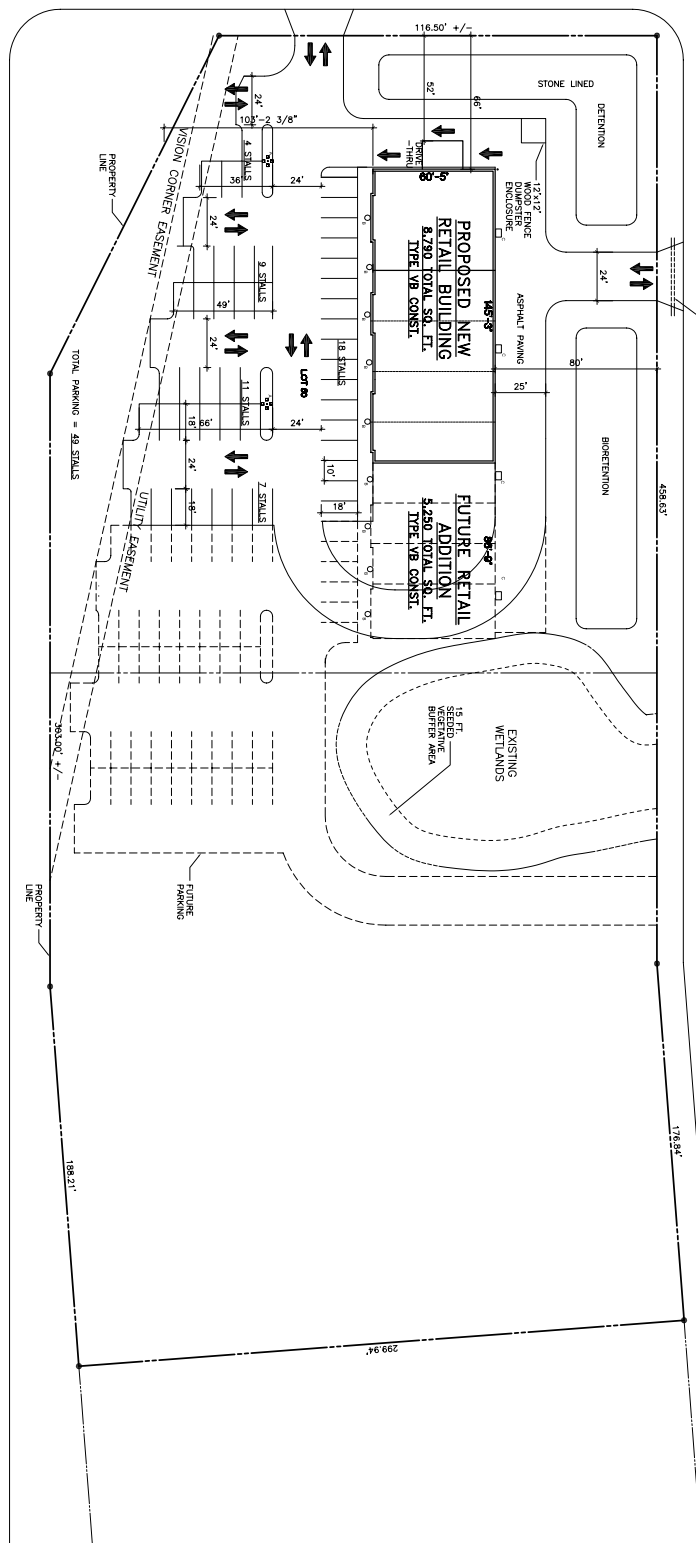

SITE PLAN

SCALE: 1" = 30'-0"

Issue	Date	Revised
0	4/20/08	ISSUED FOR CONSTRUCTION
1		
2		
3		
4		
5		
6		
7		
8		
9		
10		

PROPOSED BUILDING FOR:
MEERDINK ASSOC. INC.
 GREENVILLE, WISCONSIN

4300 N. Richmond Street
 Appleton, WI 54915-9704
 Phone: 920-739-6555
 Toll Free: 800-442-4774
 Fax: 920-739-6533
 www.consolidated-construction.com
 codino@consolidated-construction.com